

# ALEDA E LUTZ VA MEDICAL CENTER

1500 WEISS STREET - SAGINAW, MI

SANITARY GREASE LINE REPLACEMENT BLDG. 1

655-15-109



## DRAWING INDEX

GENERAL

1-GI-100 COVER SHEET


PLUMBING

1-P-001 GREASE LINE REPLACEMENT  
1-P-002 DETAILS

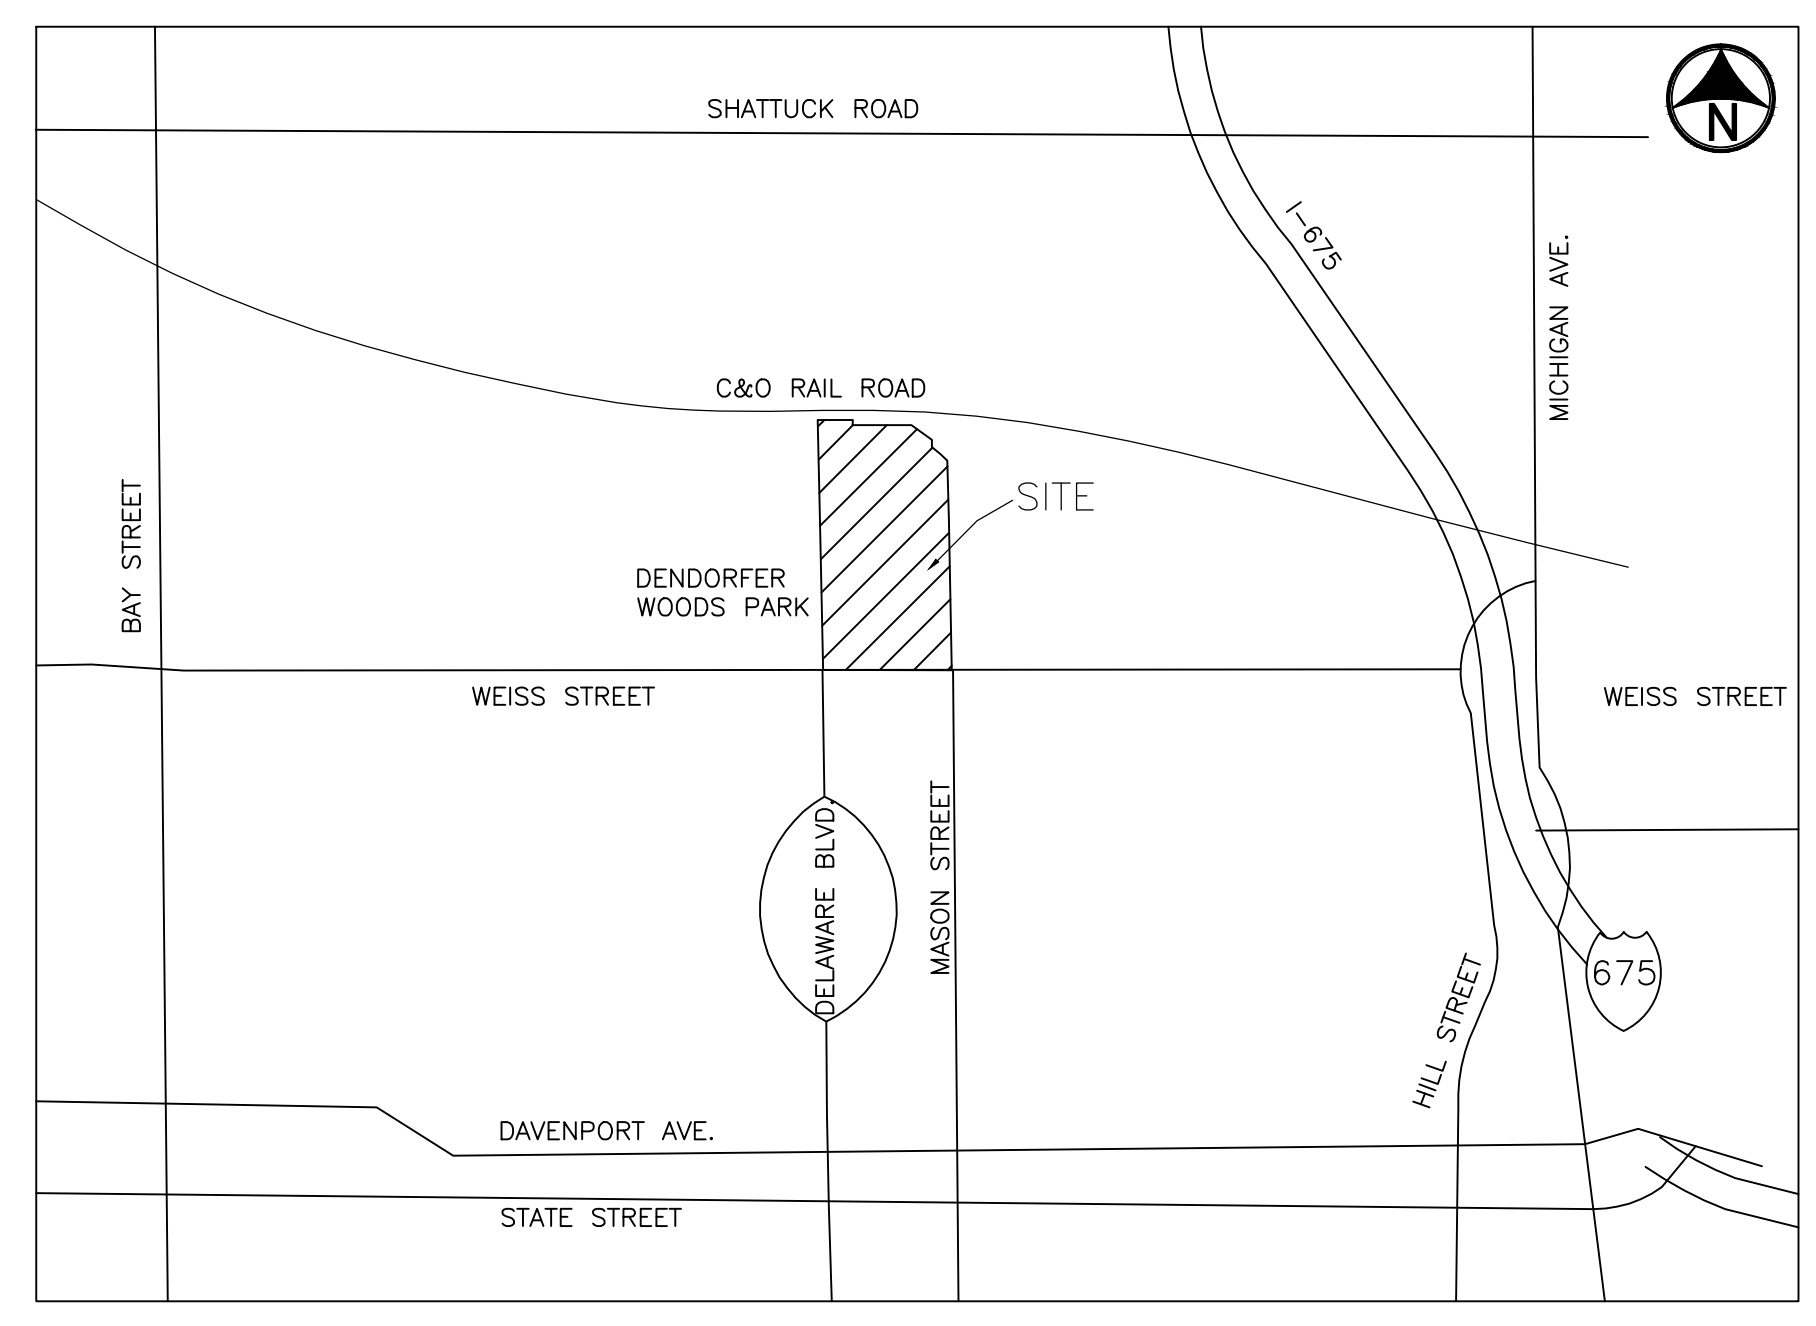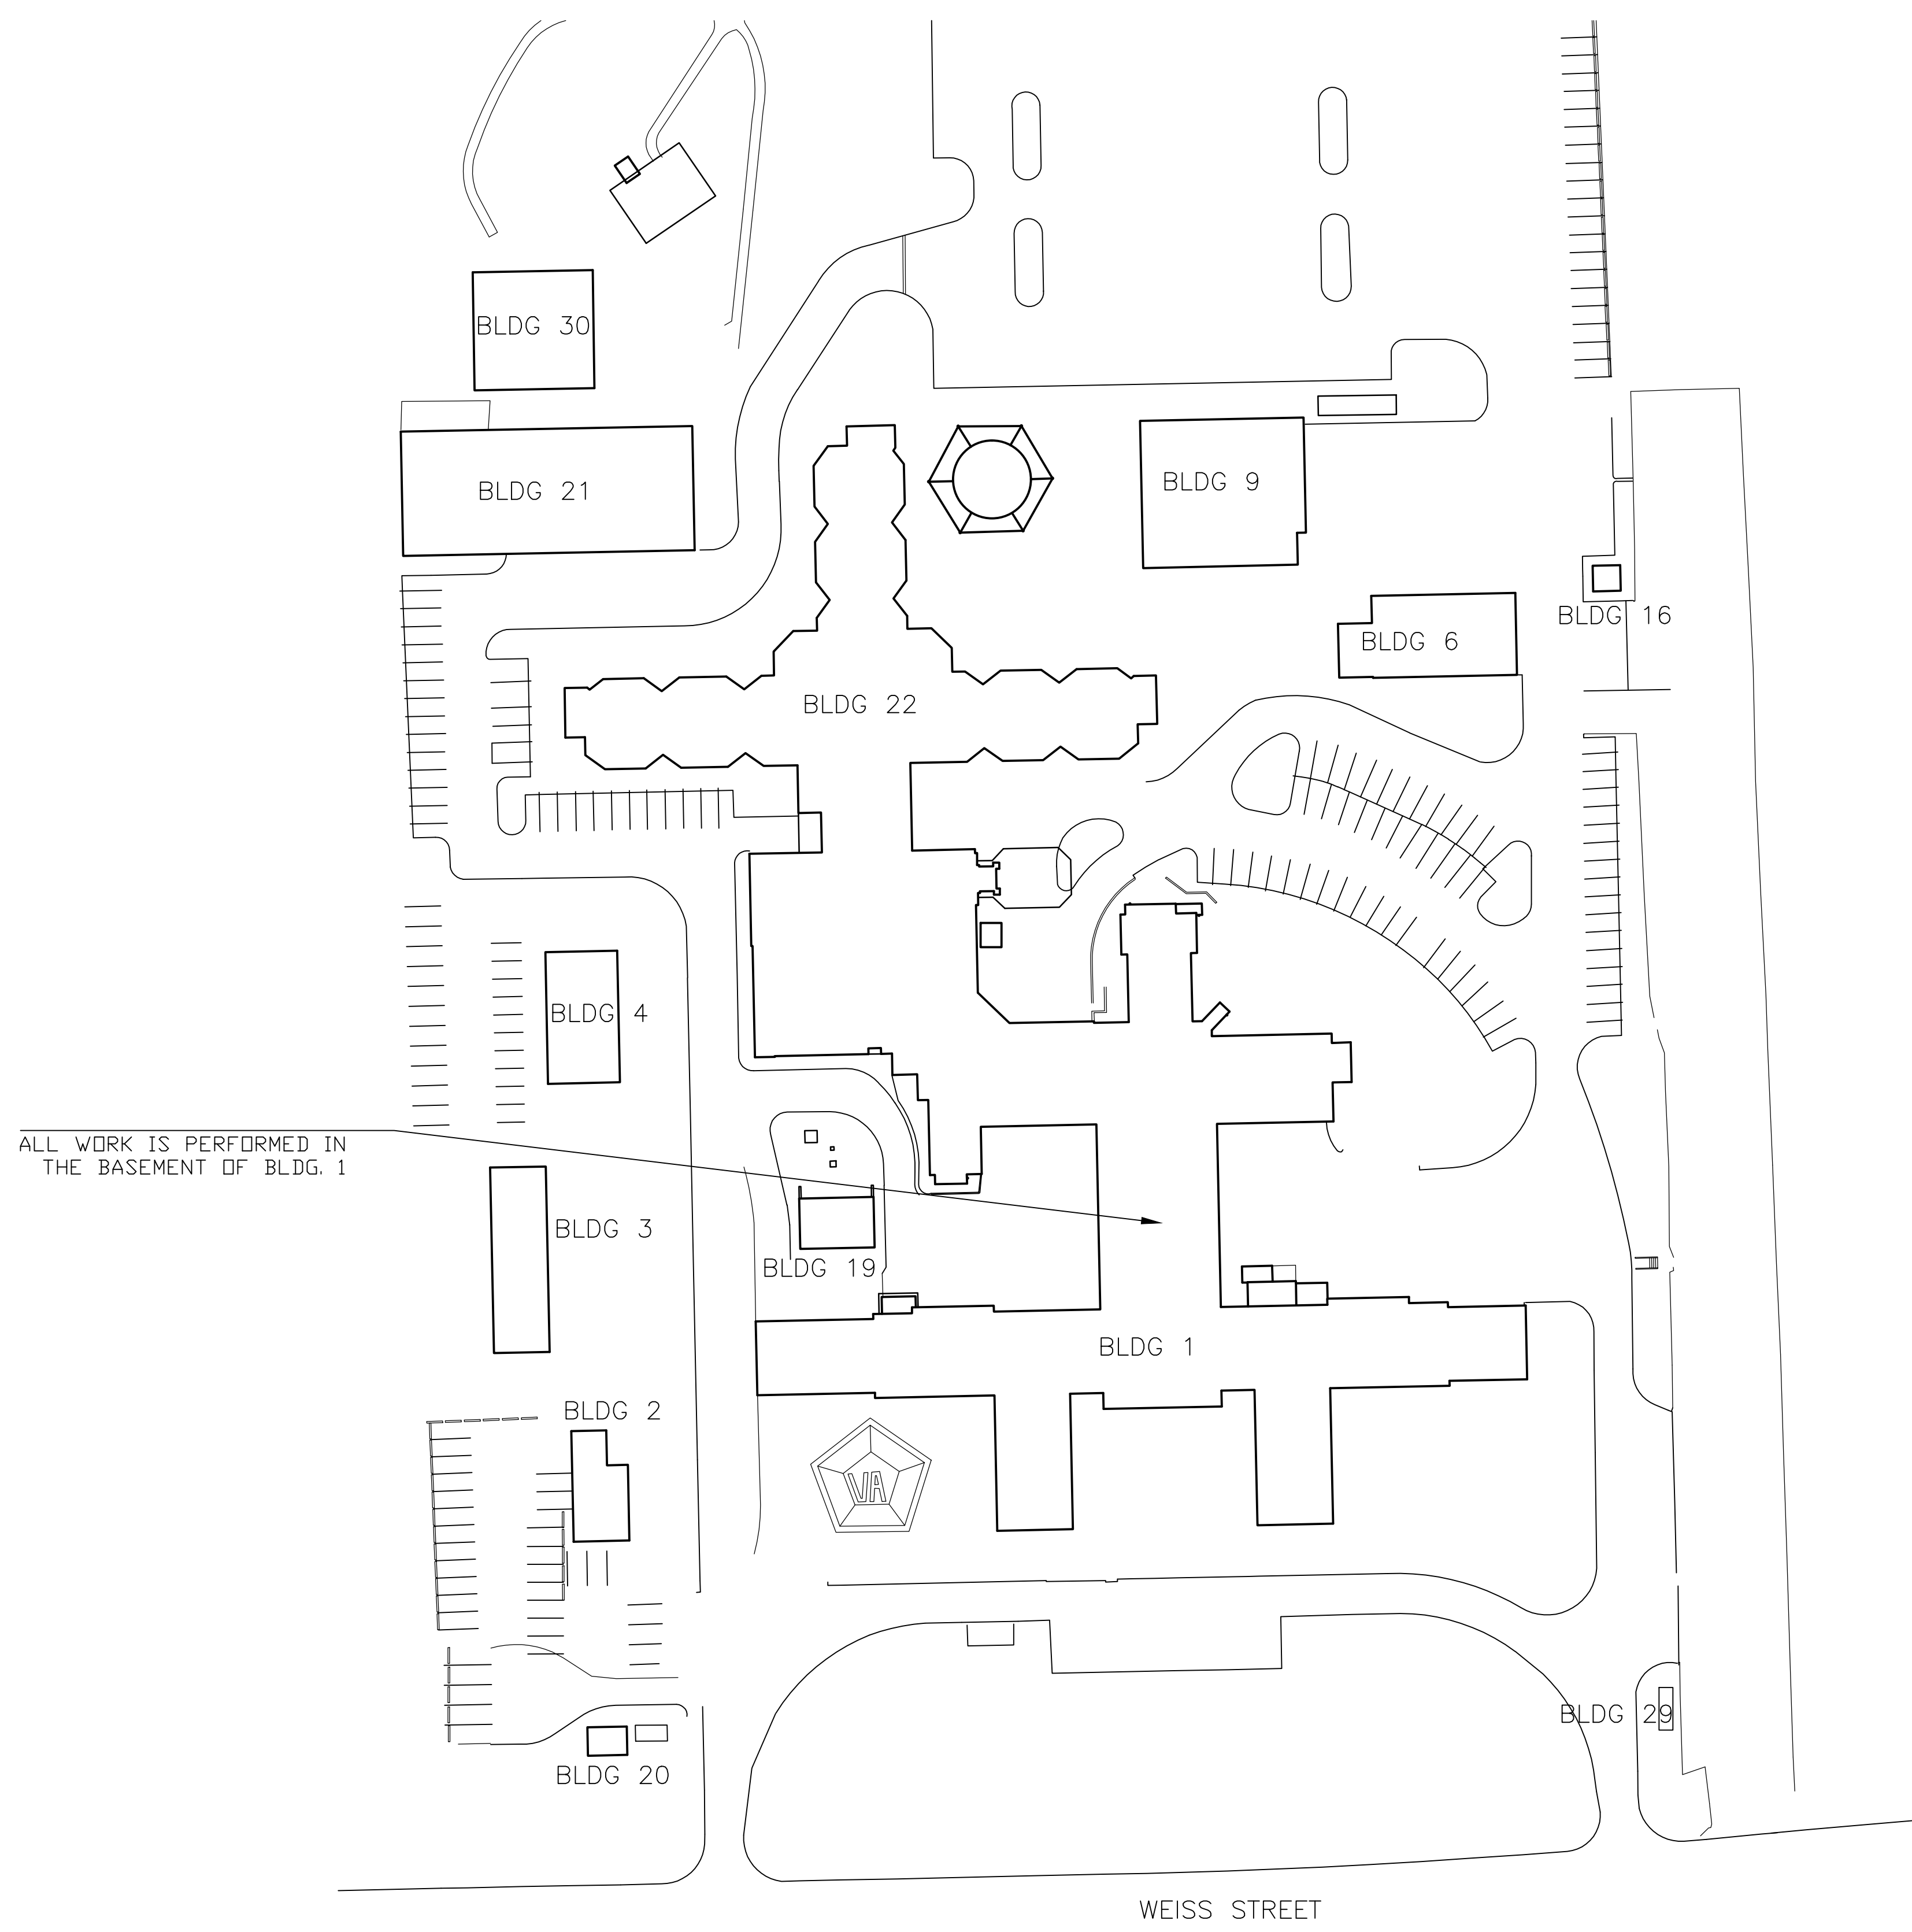

FULLY SPRINKLERED

		CONSULTANTS:		ARCHITECT/ENGINEERS:	Drawing Title COVER-SHEET	Project Title Sanitary Grease Line Replacement		Project Number 655-15-109		Office of Construction and Facilities Management						
								Building Number 01								
								Drawing Number								
								Dwg. 1 of 3								
Approved: Project Director		Location 1500 Weiss Street, Saginaw, MI 48602		Date 3-19-15		Checked		Drawn CDW		Department of Veterans Affairs						
Revisions:		Date														

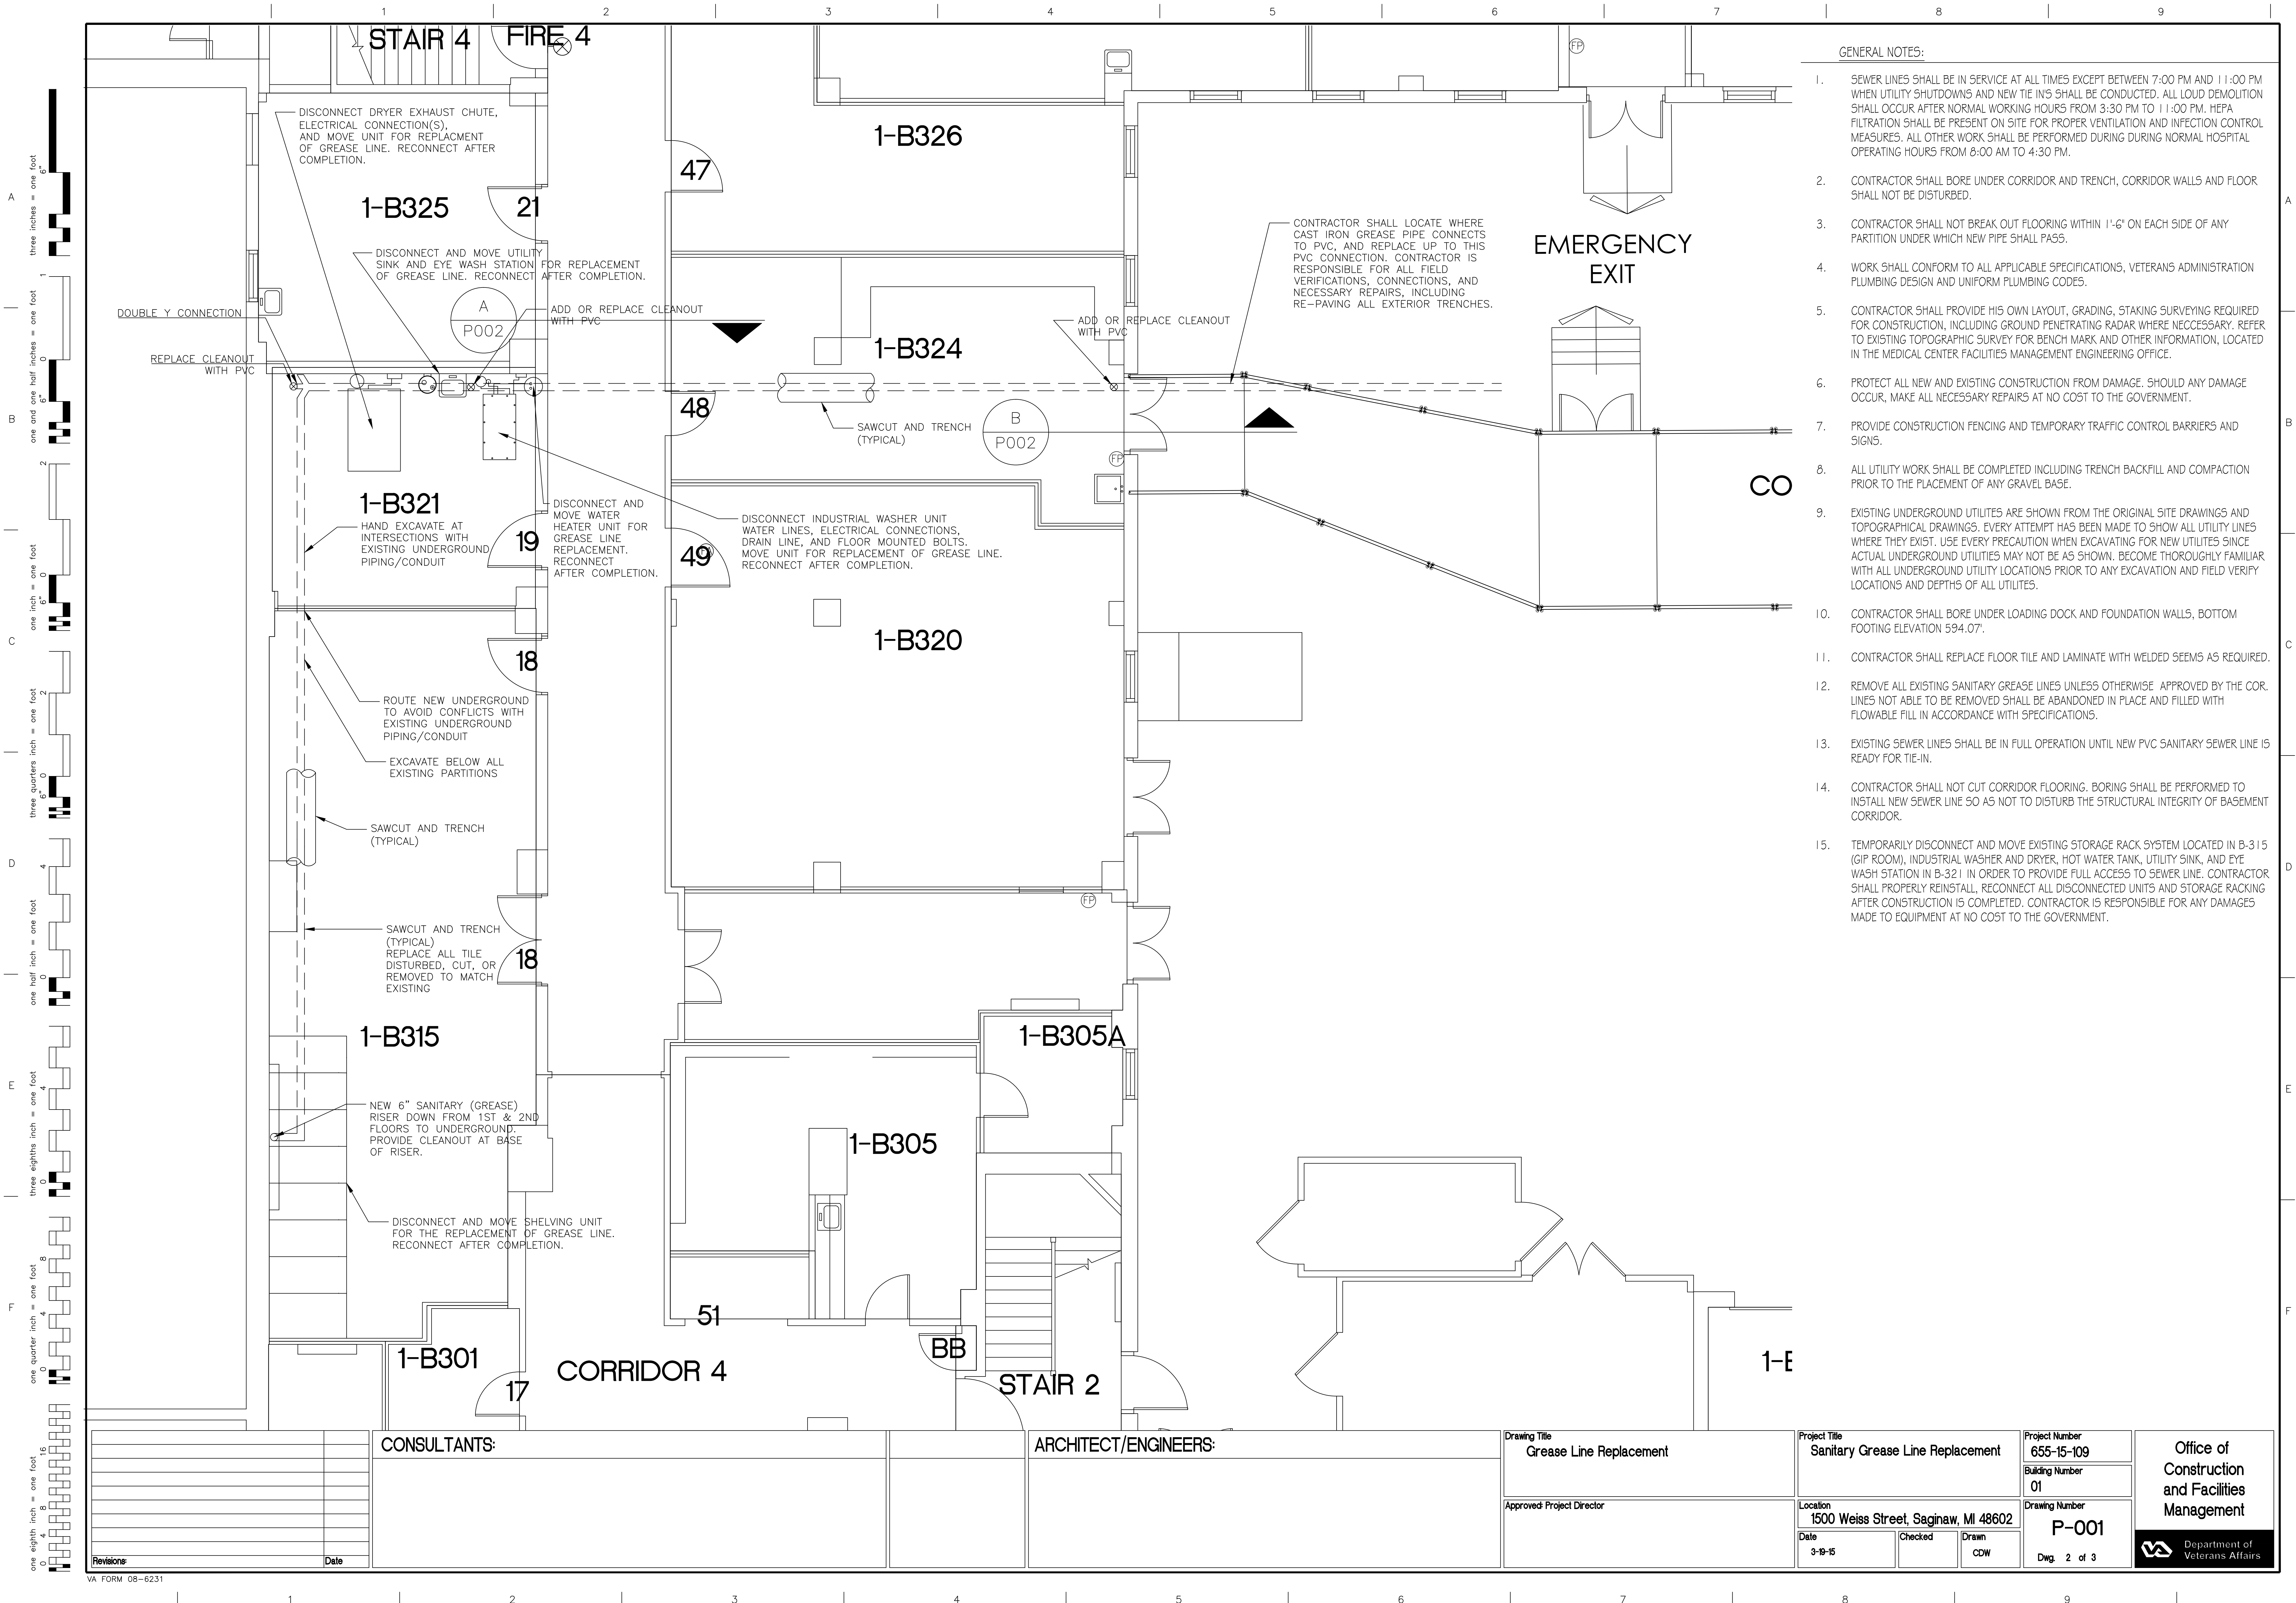

Scale: 1" = 10'-0" (Horizontal), 1" = 4'-0" (Vertical)

<div>Revisions</div> <div>Date</div>	CONSULTANTS:				ARCHITECT/ENGINEERS:				<div>Drawing Title</div> <div>Grease Line Replacement</div>	<div>Project Title</div> <div>Sanitary Grease Line Replacement</div>	<div>Project Number</div> <div>655-15-109</div>	<div>Office of Construction and Facilities Management</div> <div>Department of Veterans Affairs</div>
									<div>Approved: Project Director</div>	<div>Location</div> <div>1500 Weiss Street, Saginaw, MI 48602</div>	<div>Building Number</div> <div>01</div>	
									<div>Date</div> <div>3-19-15</div>	<div>Checked</div> <div></div>	<div>Drawn</div> <div>CDW</div>	
									<div>Drawing Number</div> <div>P-001</div>		<div>Dwg. 2 of 3</div>	



- SCALE: NONE

## SCALE: NONE

## SCALE: NONE

VA FORM 08-623